


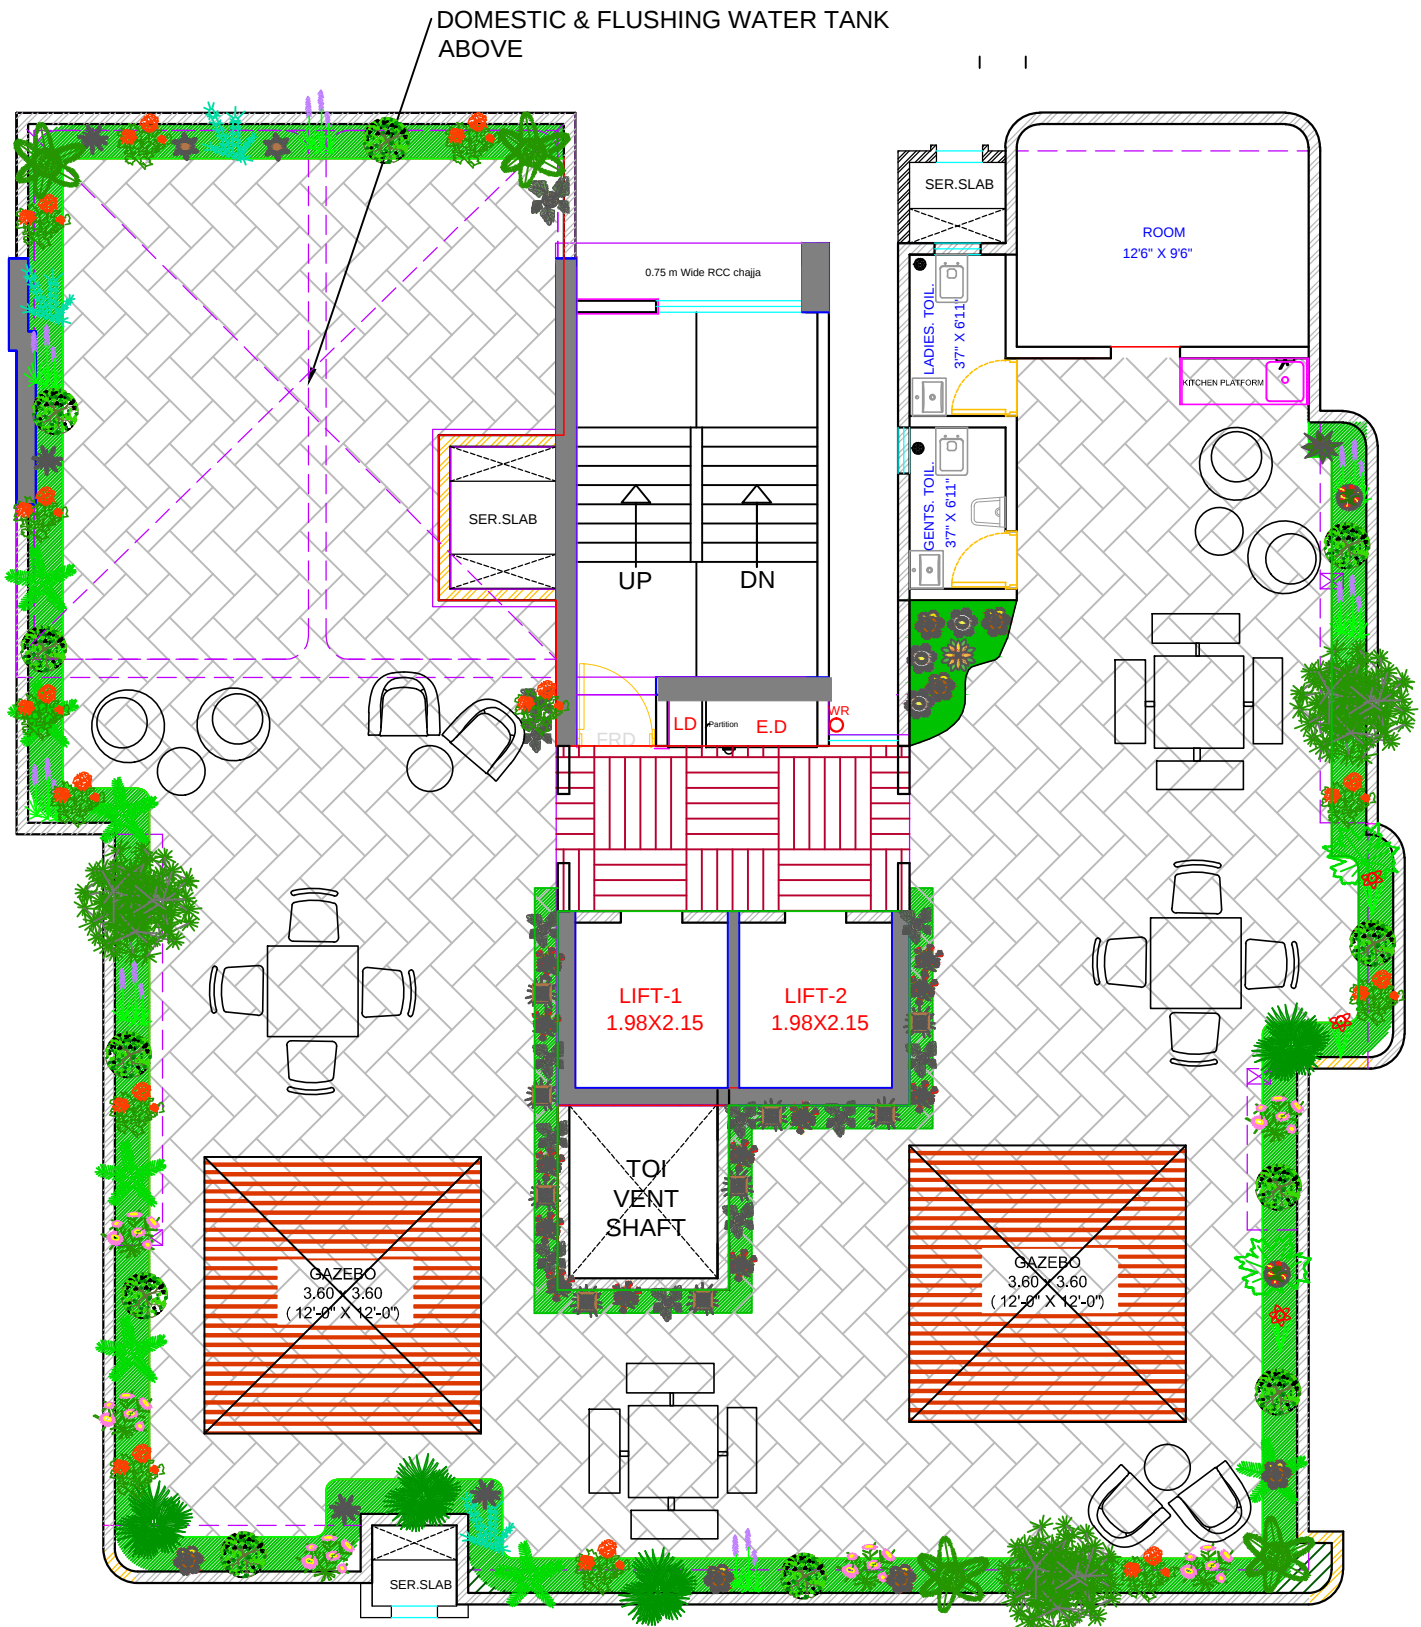


TERRACE FLOOR PLAN

DEVELOPERS: **DHARIWAL DEVELOPERS (India) PRIVATE LIMITED**

NAME OF THE ARCHITECTS

NORTH

DESCRIPTION OF PROJECT

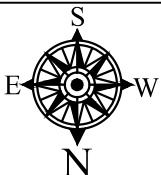

PROPOSED RESIDENTIAL BUILDING PLOT
BEARING C.T.S. NO. 353, BUILDING NO.10,
SWAMI VIVEKANAND SIDDHARTH NAGAR
CO.OP.HSG.SOC.LTD. GOREGAON WEST
MUMBAI-400104



PRITHVI ARCH

architects & govt. reg. valuers
COUNCIL REG. NO : CA / 79 / 5301

Ar. ASHOK DAMANI

4, SARASWATI SADAN, DAYALDAS ROAD, VILE PARLE (EAST), MUMBAI 400 057
E mail : prithviarch@gmail.com Mobile : 7021414685; 9987080915